


Nutzungsschablone

WA	II
0,35	0,7
o	SD/PD
ED	2 WE

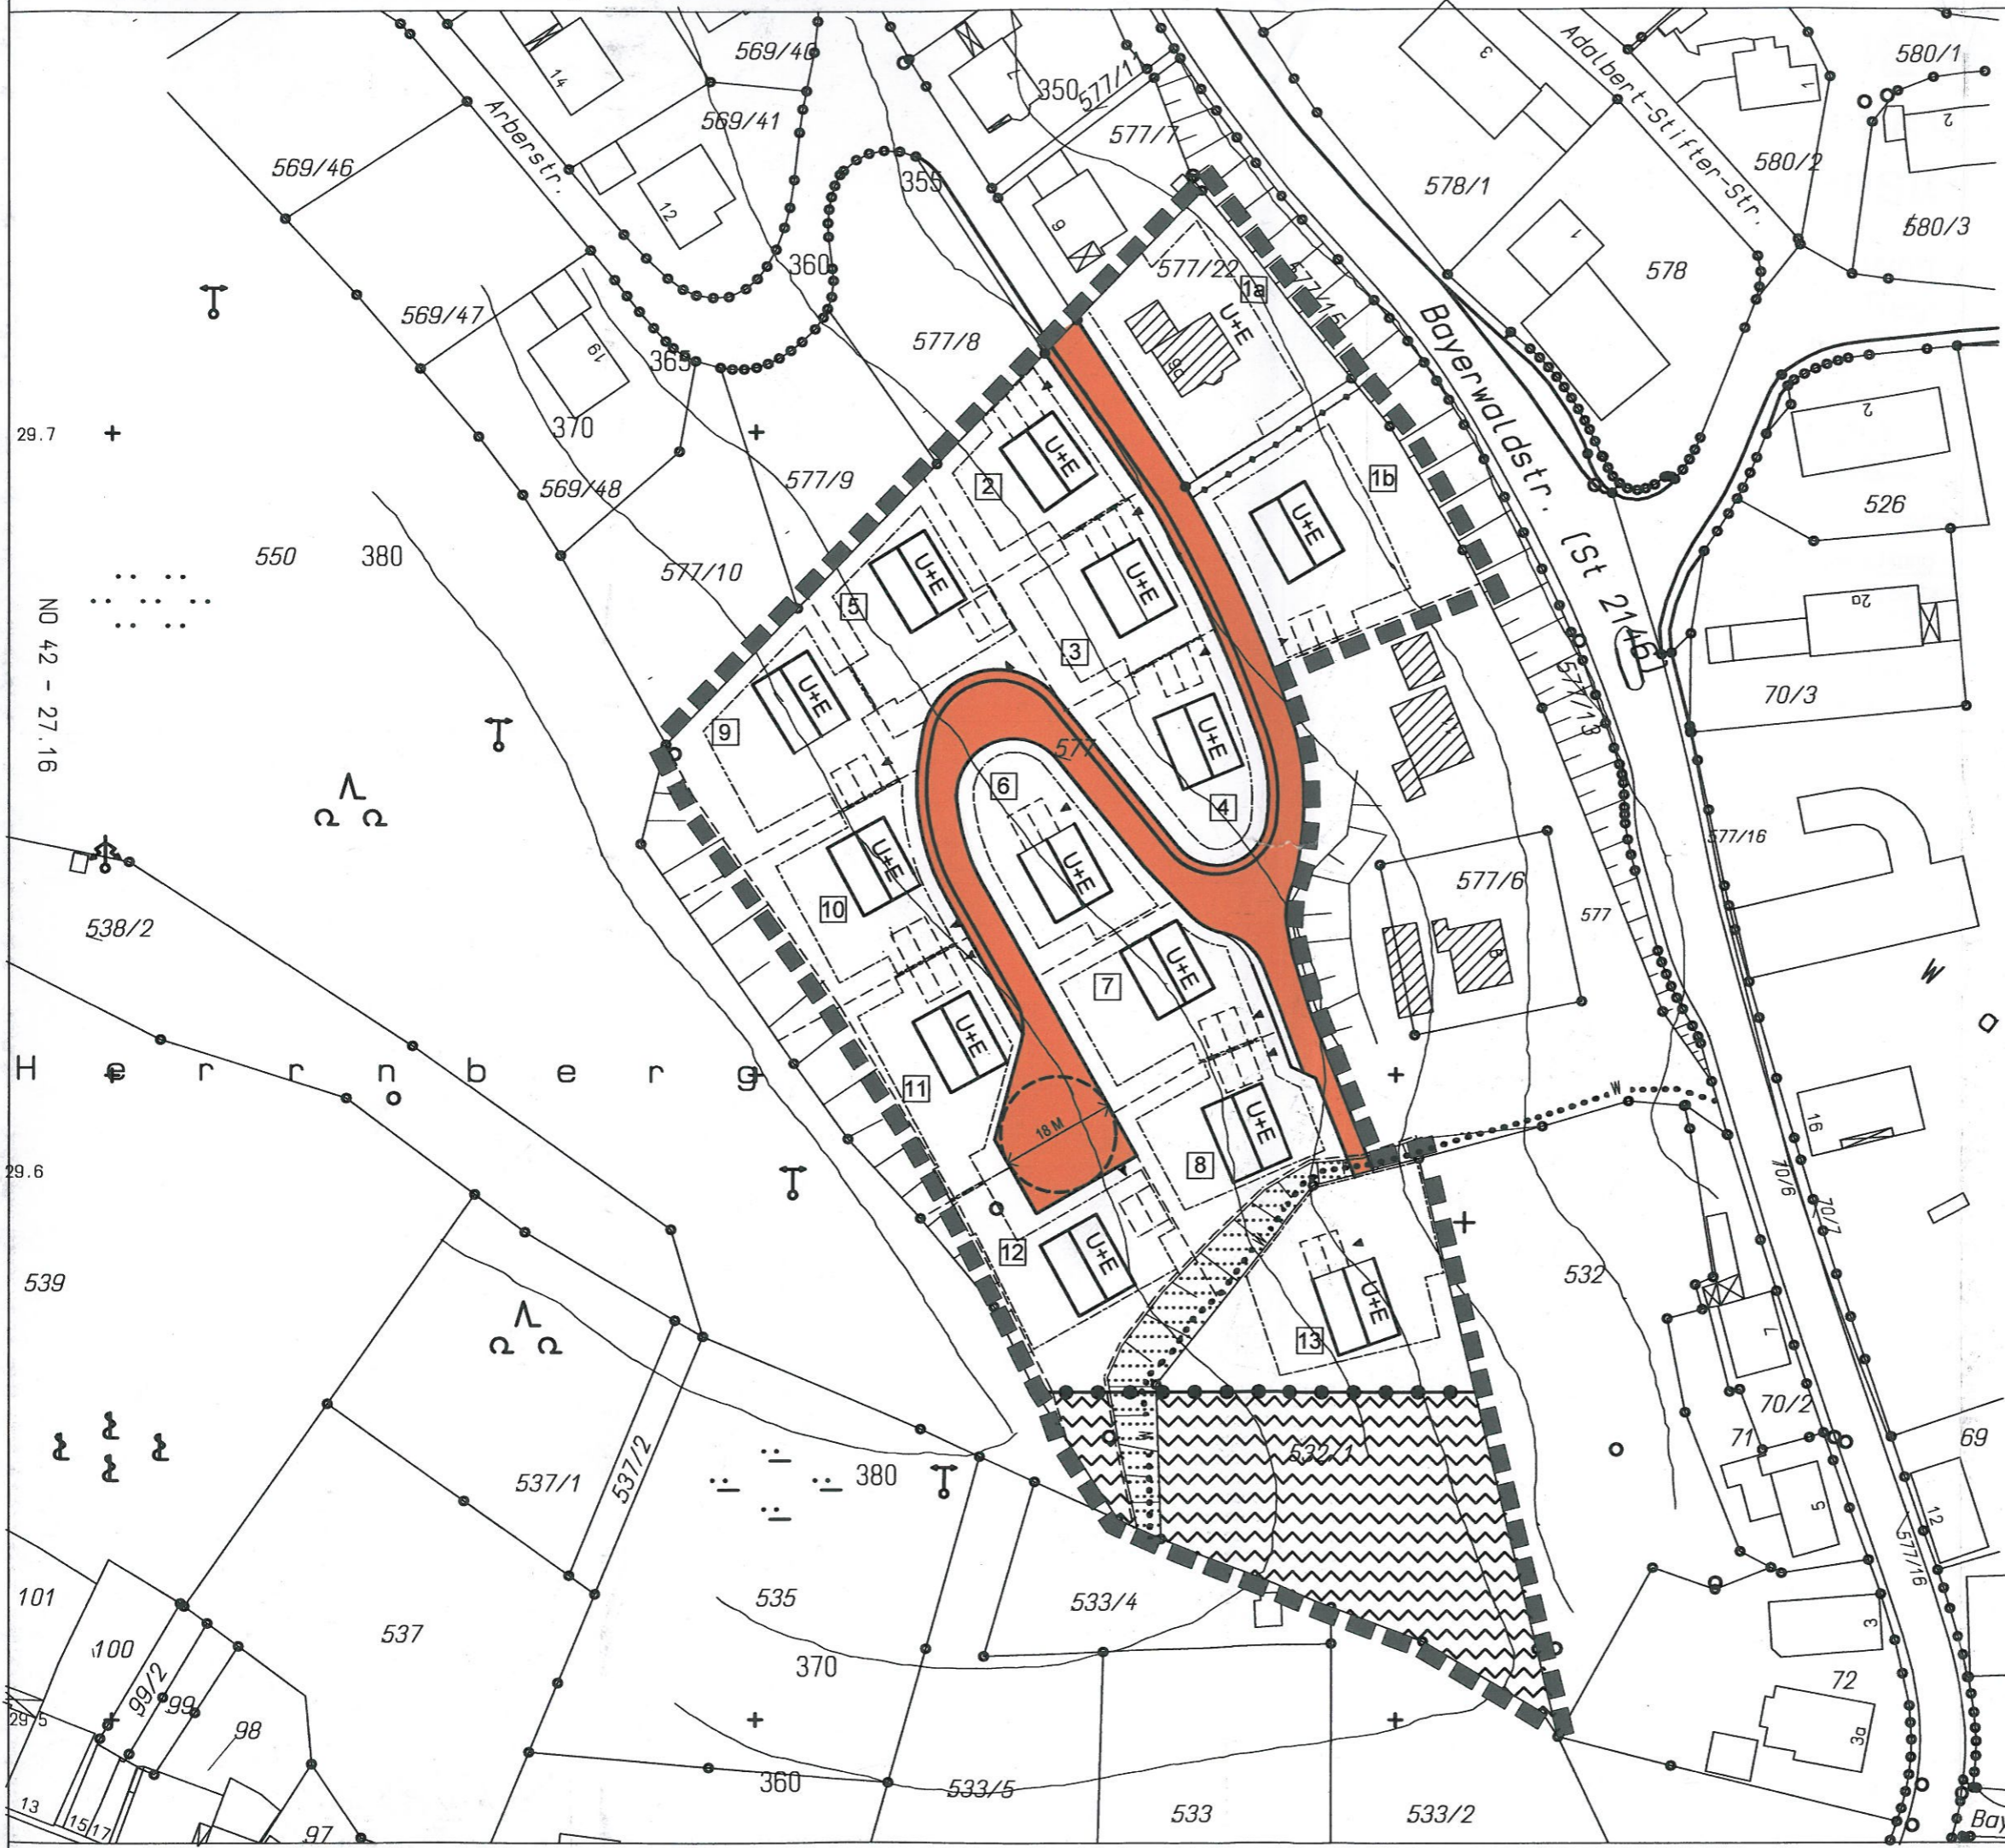

29.7 +

NO 42 - 27.16

29.6

539

101

100

99/2

99


98

97

13

15

17

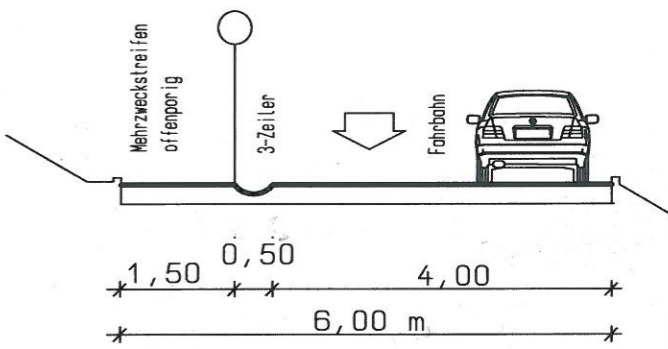

Bayerwaldstr.